


WESTFASSADE / 1:100

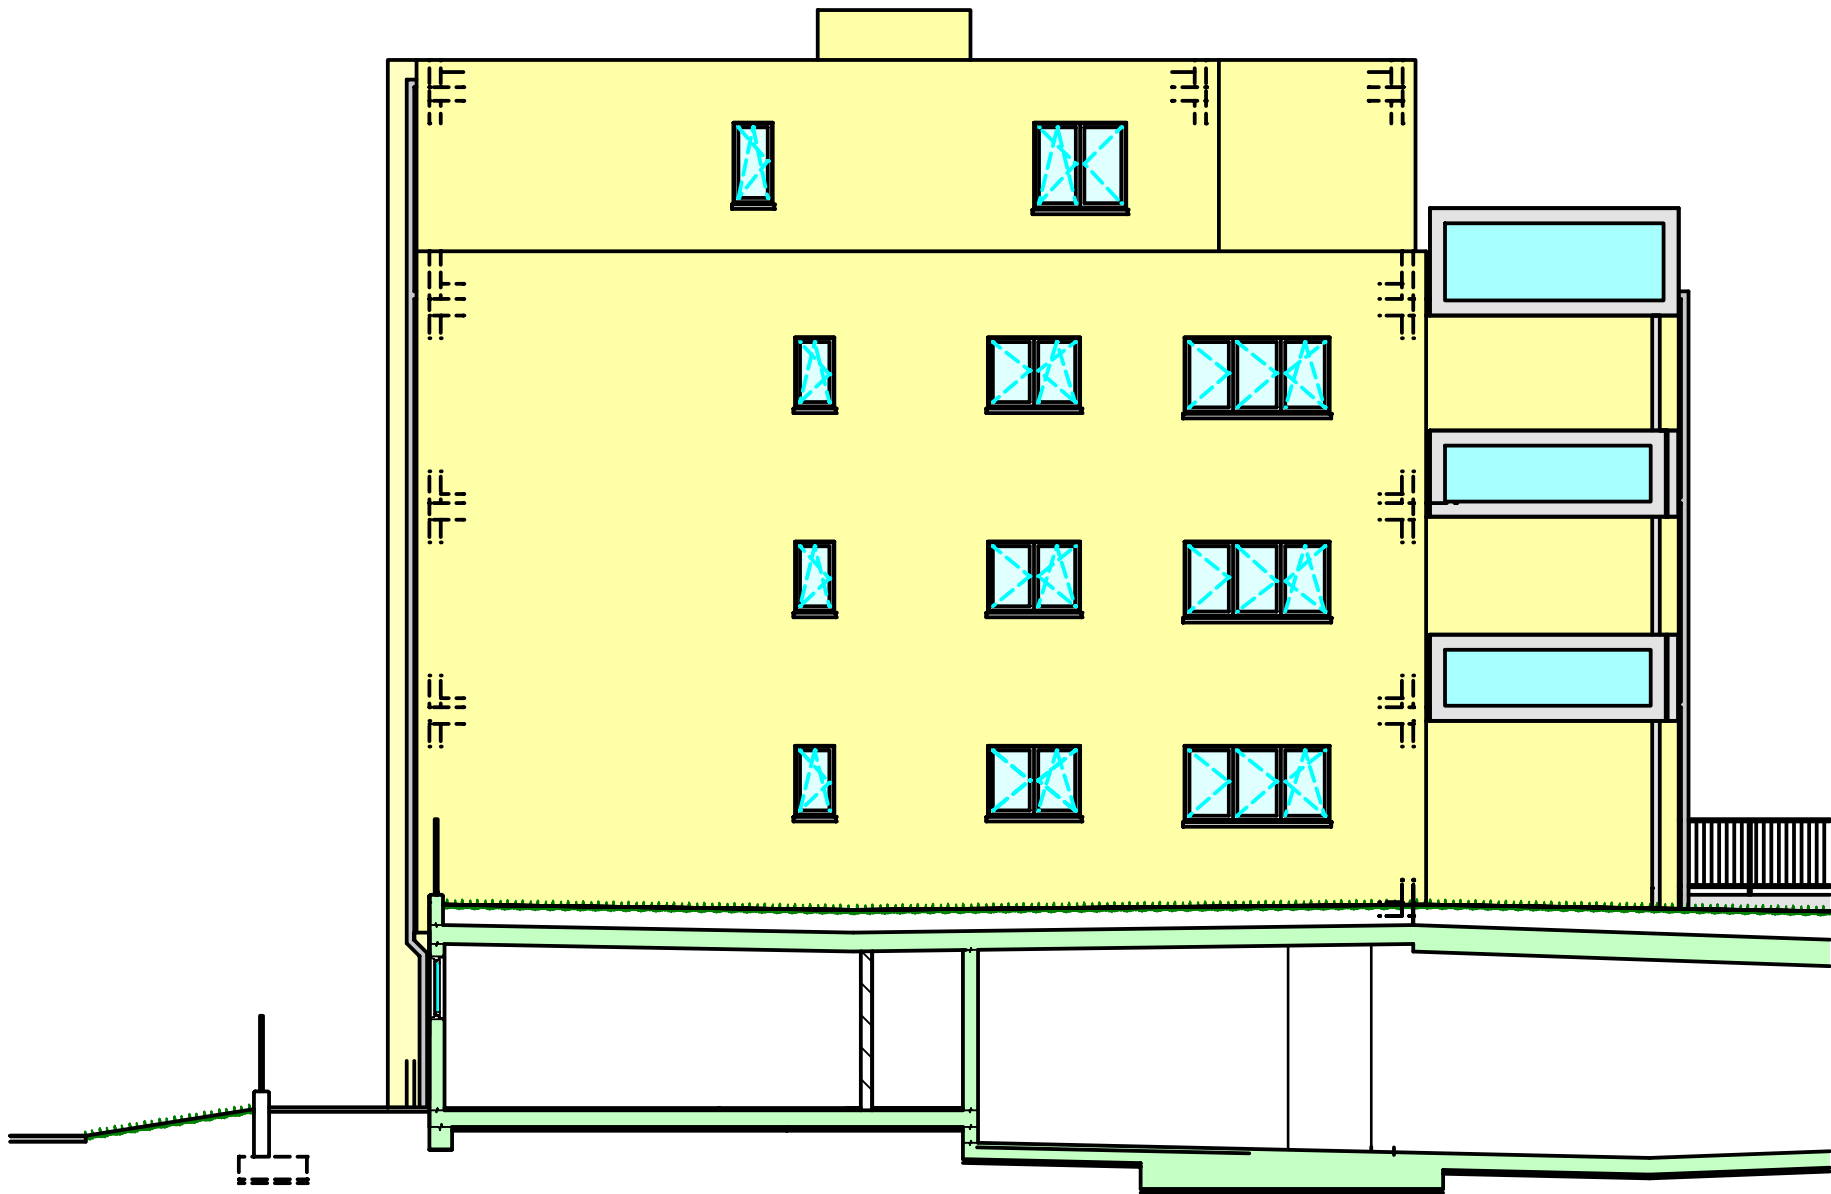

NORDFASSADE / 1 : 100



OSTFASSADE / 1 : 100



SÜDFASSADE / 1 : 100

